


NOTES: 1. THIS PLAN IS FOR REVIEW PURPOSES ONLY AND IS NOT INTENDED FOR CONSTRUCTION.

### SIGHT DISTANCE STUDY

PROJECT:  
**PROPOSED ROUTE 30 SITE DRIVEWAY**  
**WESTON, MA**

NO.	REVISIONS	DATE

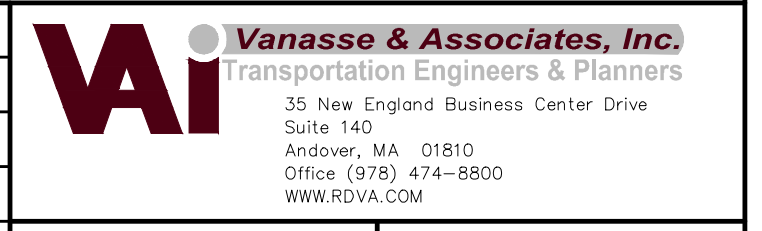

DESIGNED BY: MPP	DATE: 9/30/21
DRAWN BY: MPP	SCALE: 1" = 20'
CHECKED BY: SMB	SHEET 1 OF 4